



1 SINGLE-LINE DIAGRAM OF SUB-STATION

No.3 S/S(Phase )

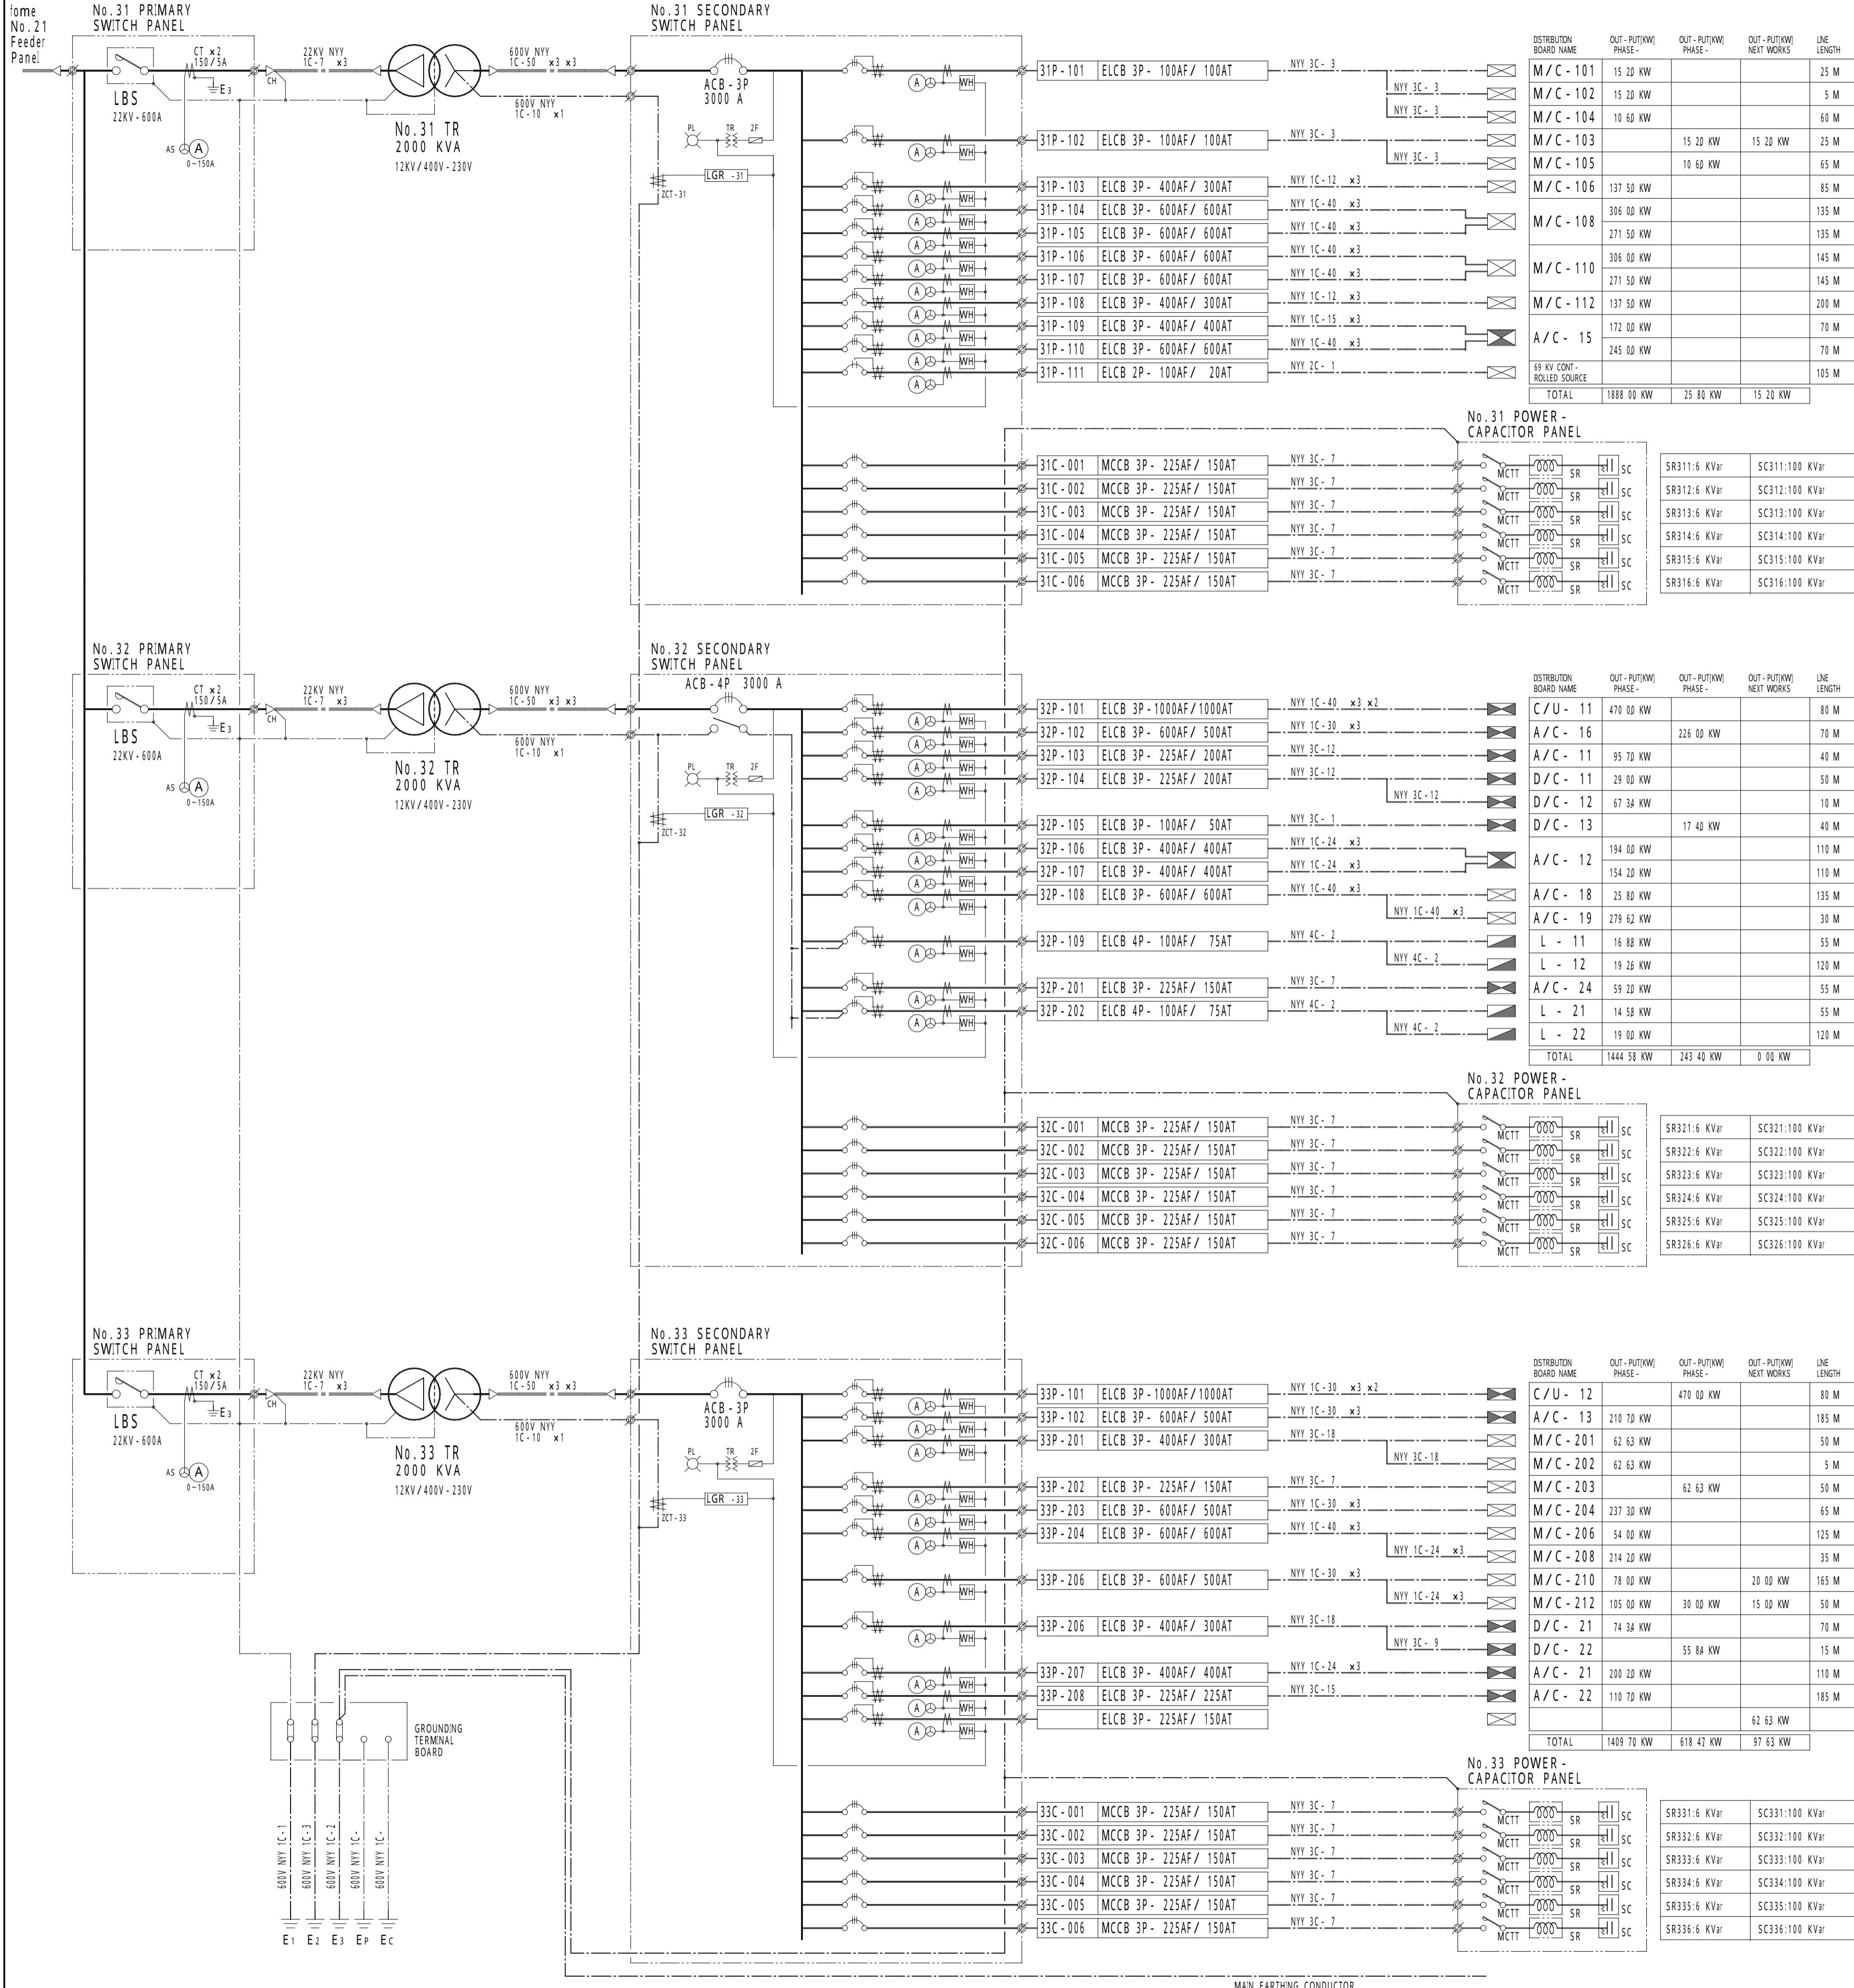

2 PLAN OF NO.3 SUB-STATION

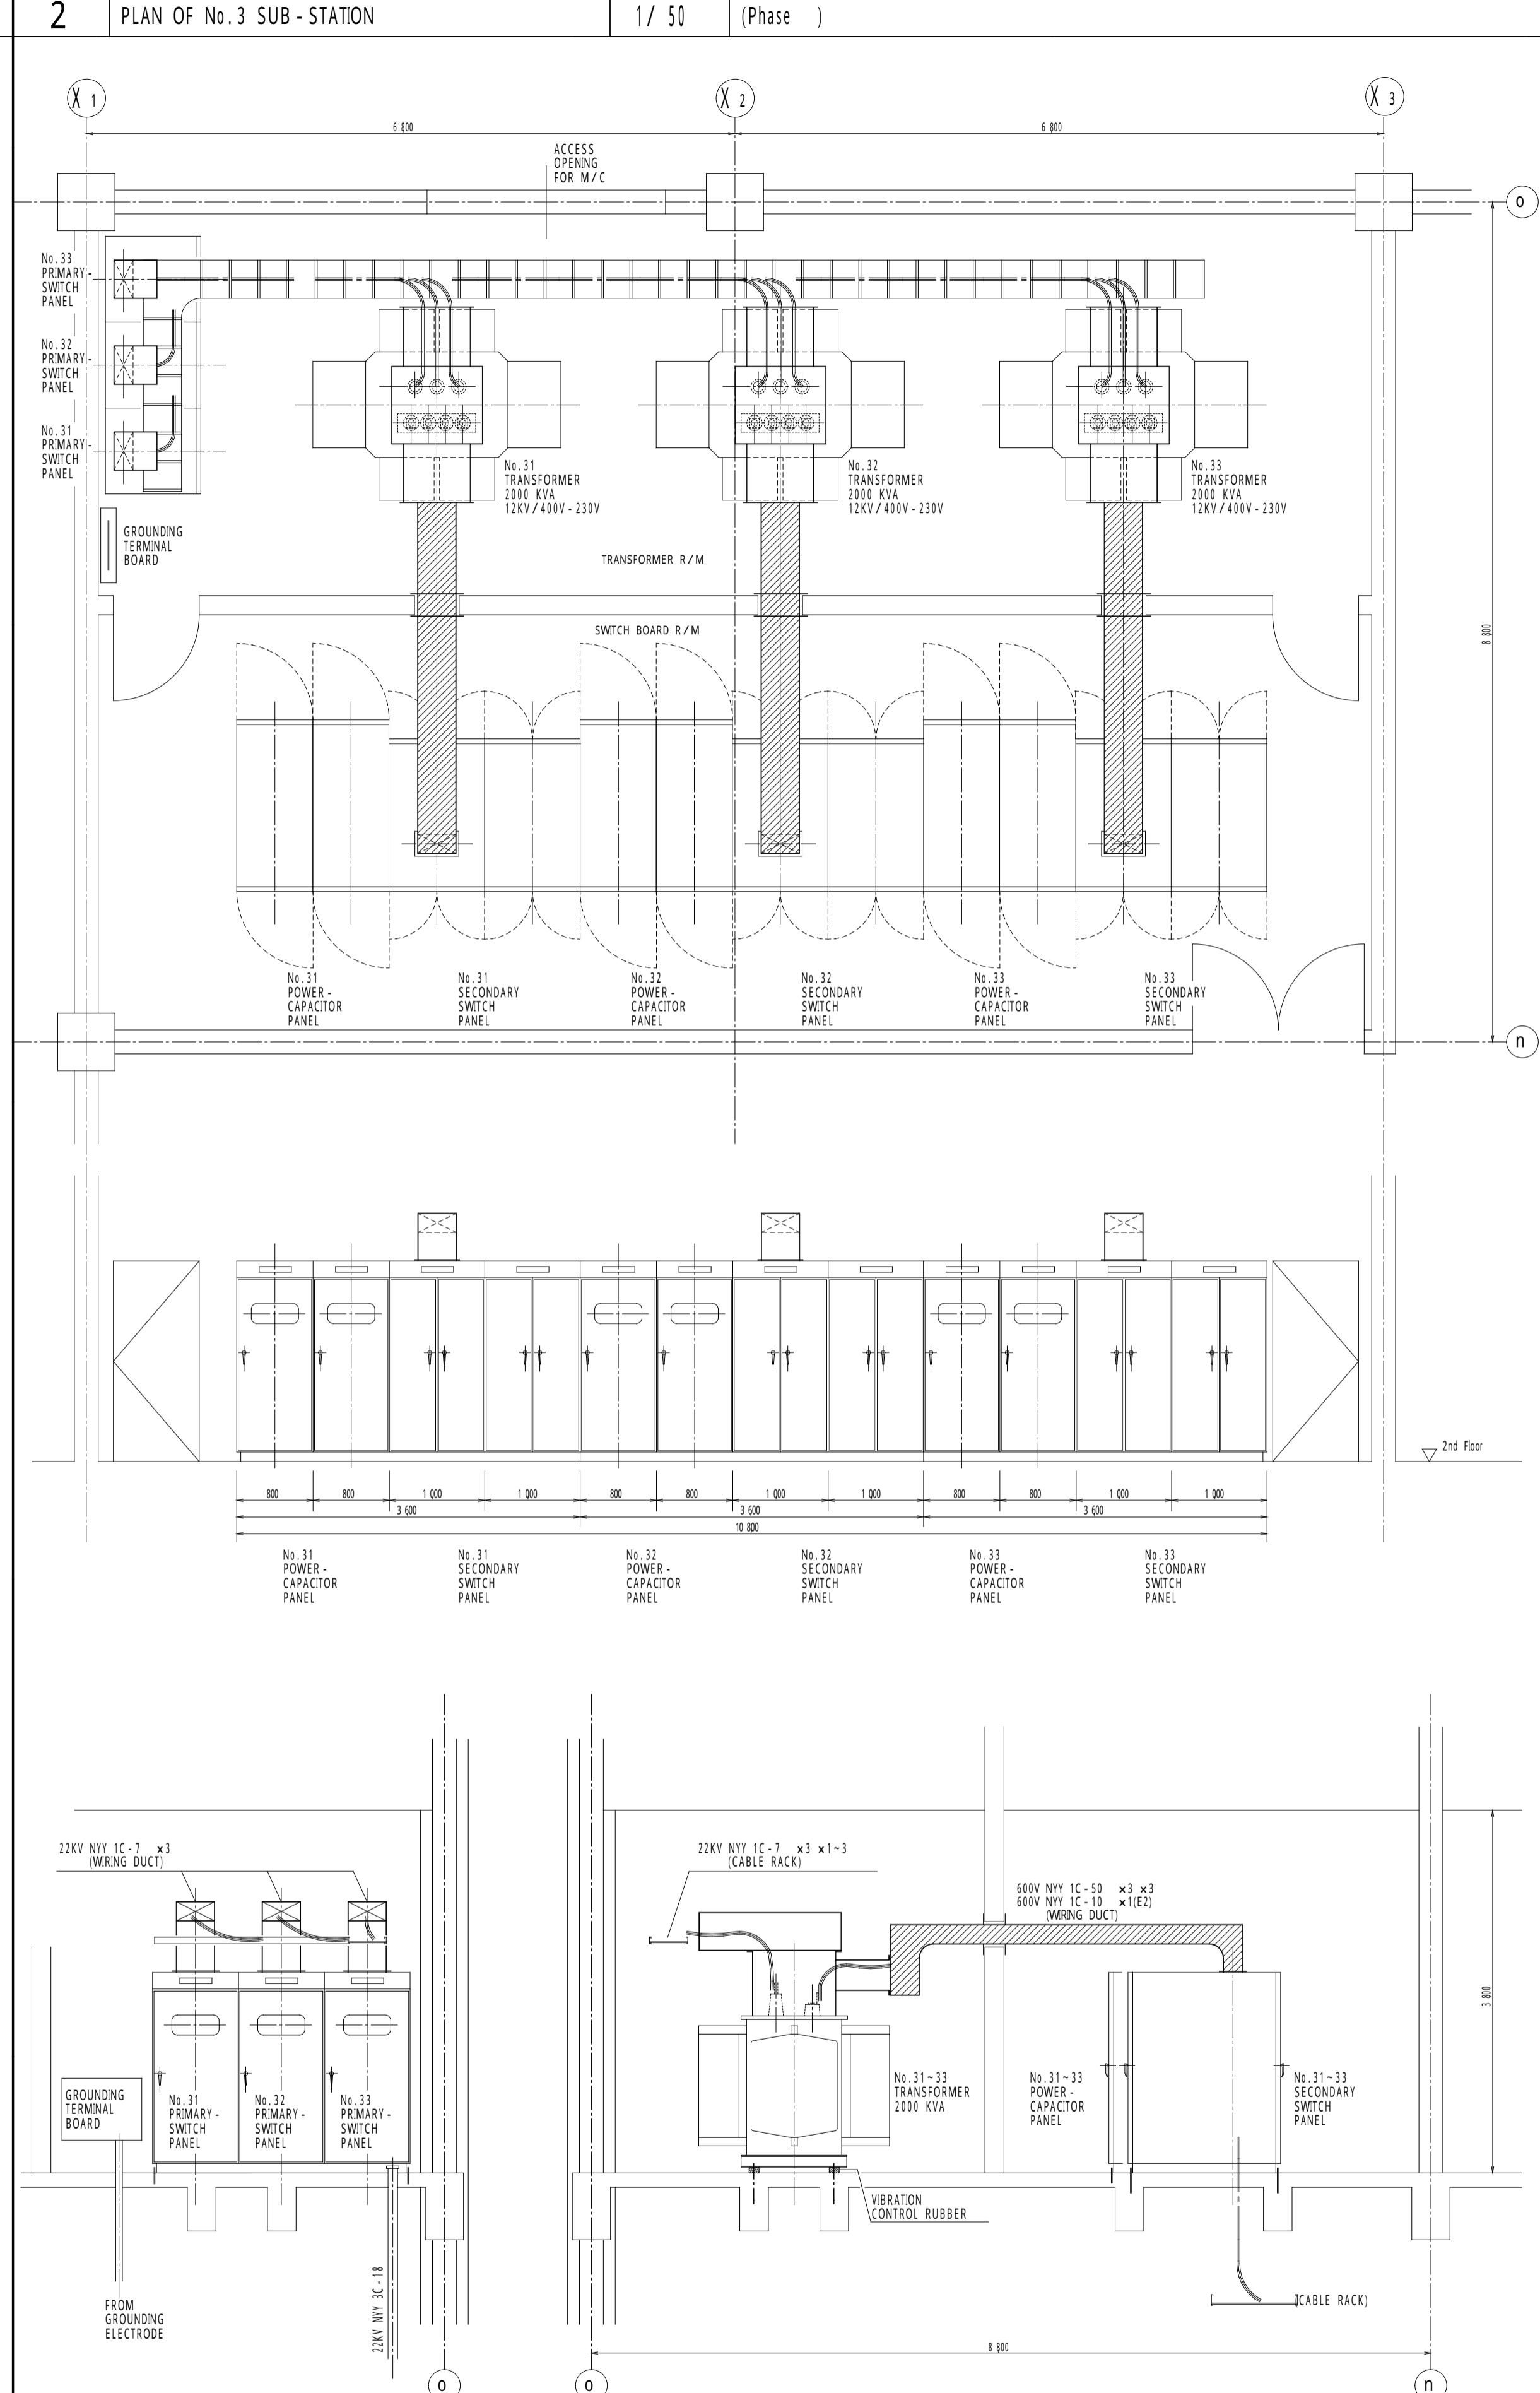

TITLE THAT ALLIANCE TEXTILE CO., LTD.

SINGLE-LINE DIAGRAM OF SUBSTATION (NO.3 SUBSTATION / PHASE )

DRAWN *K. Sekai* DATE 25/DEC./1995 SCALE 1/50CHECKED *O. Aoyama* DWG No.APPROVED *M. Ito* TX - E - 0031

TOYOB ENGINEERING CO LTD