

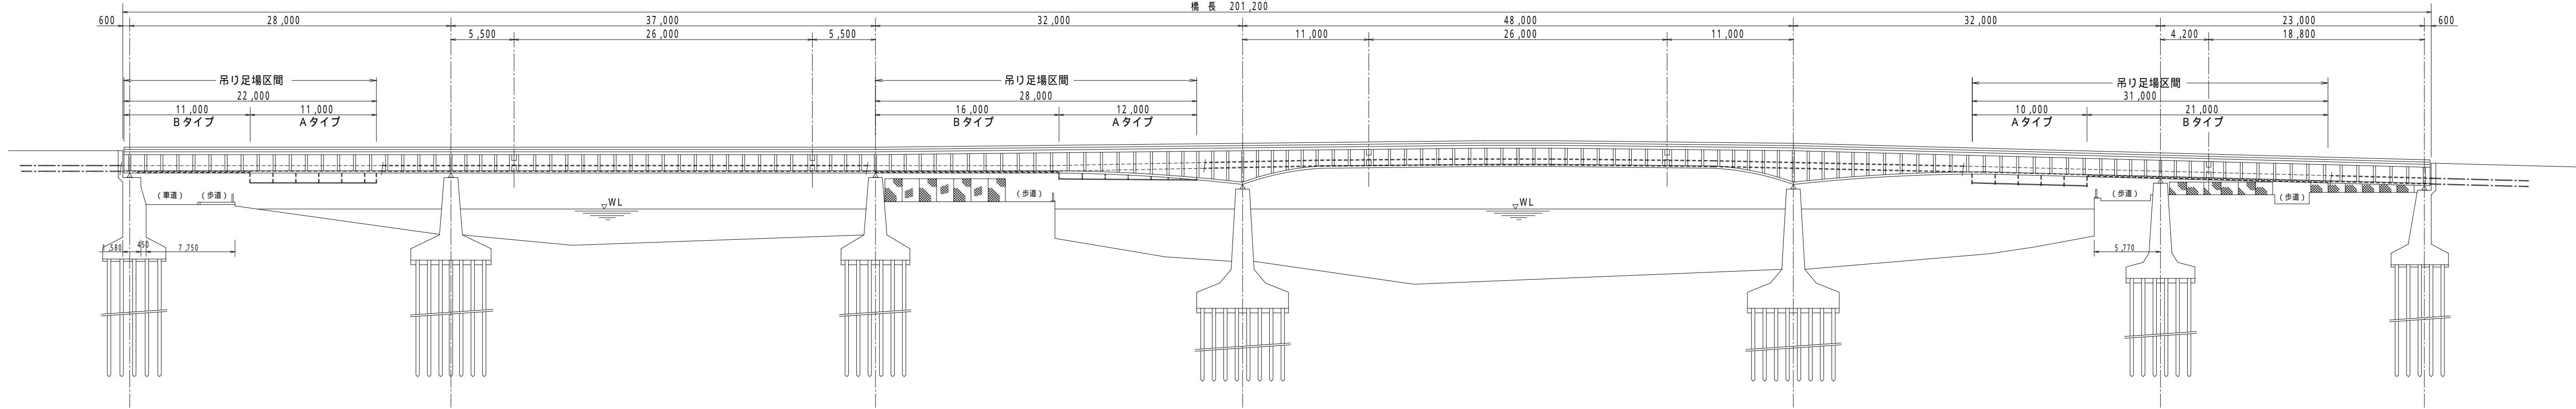


側面図 S=1/300

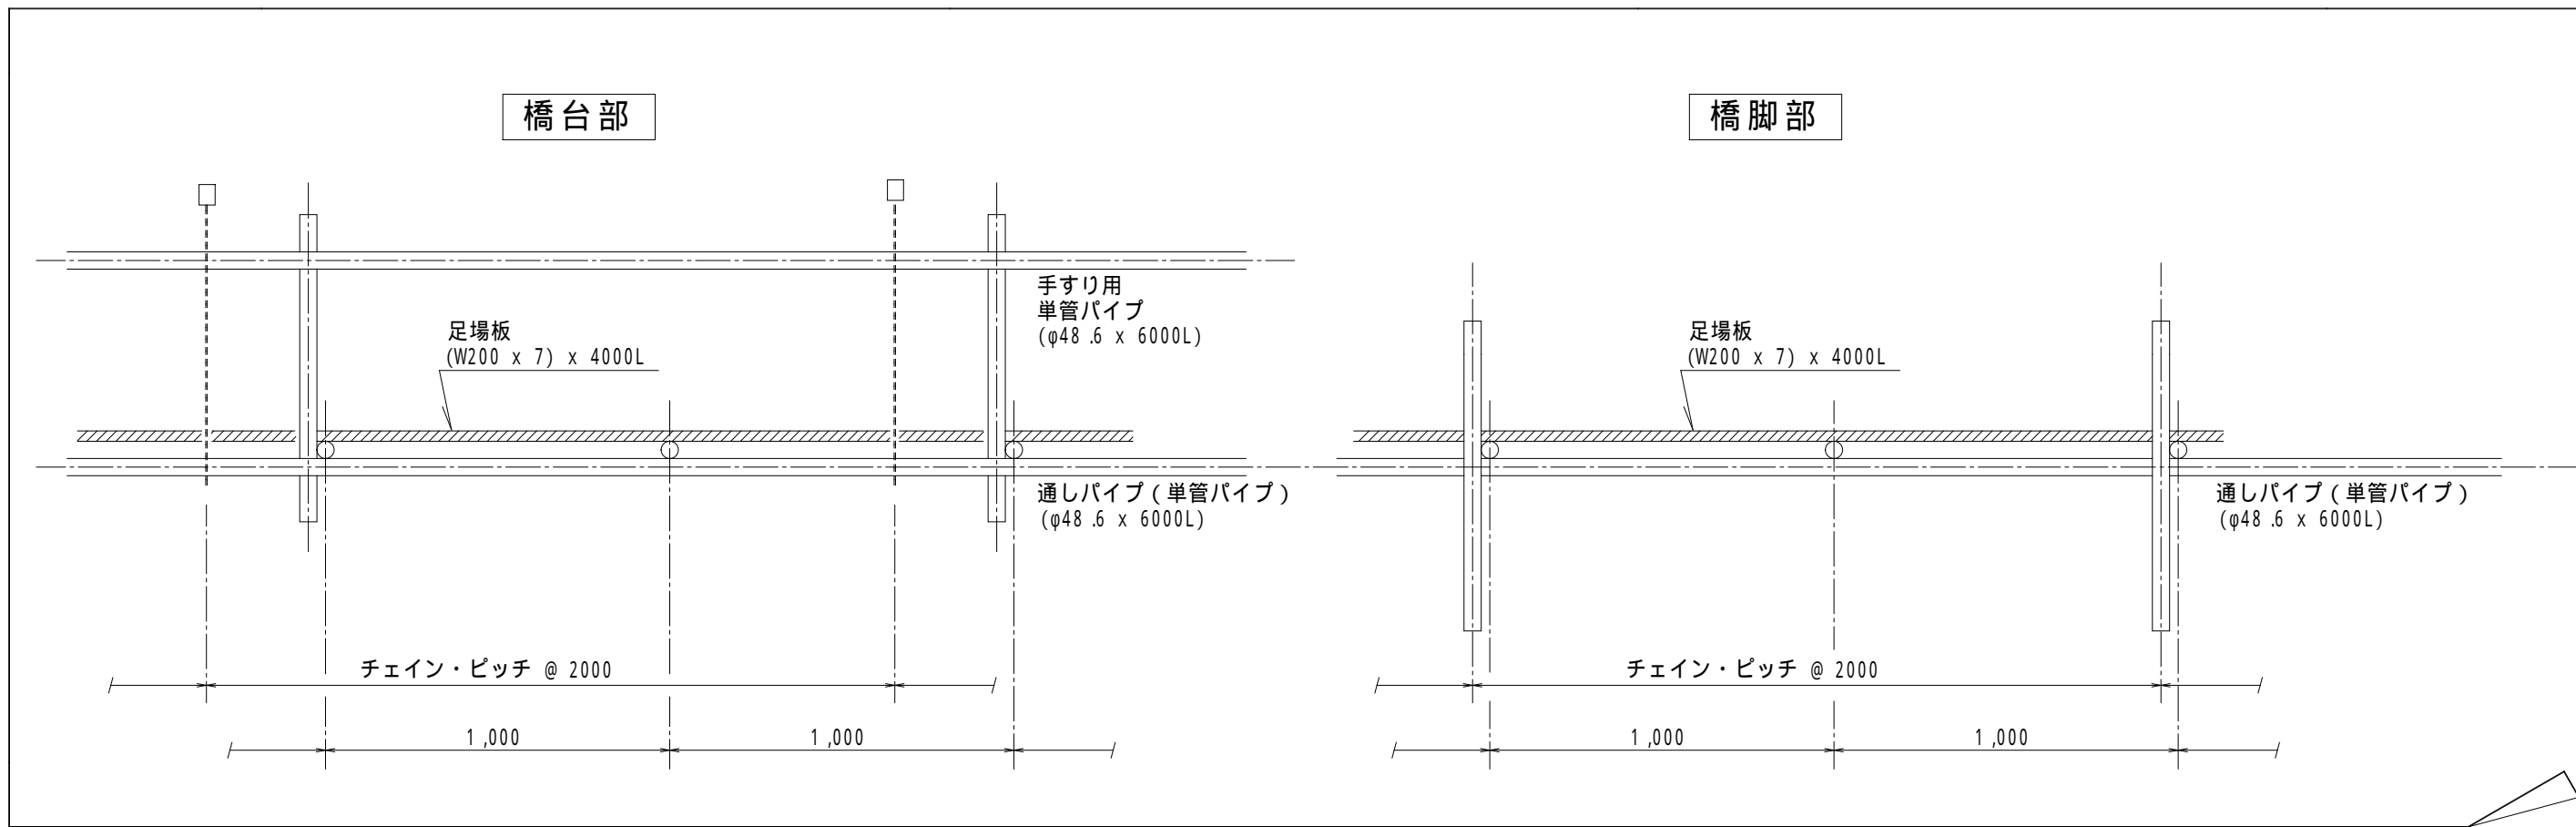

横桁断面図 S=1/ 50

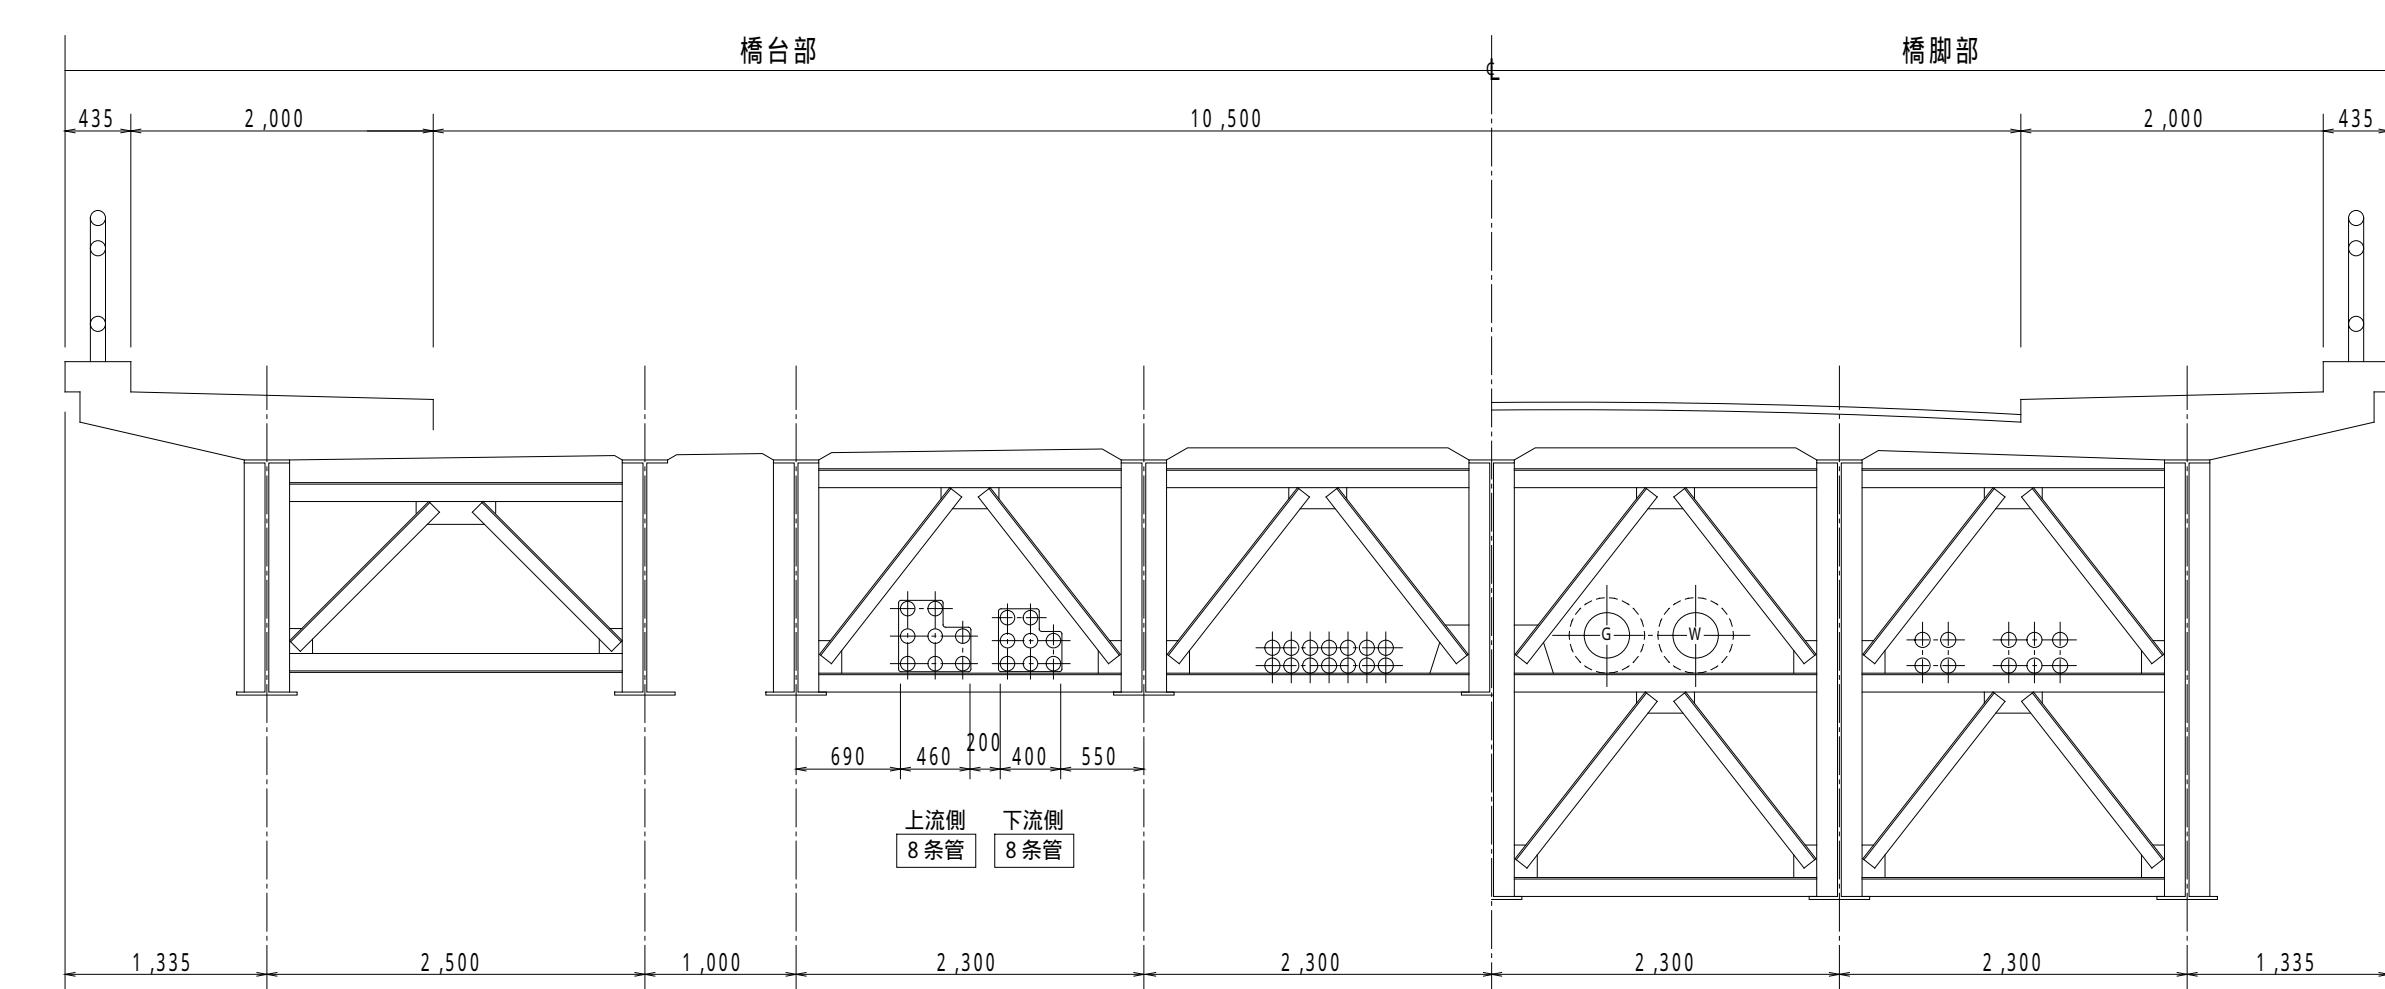

横桁断面図 S=1/ 20

