




側面図 S=1/200

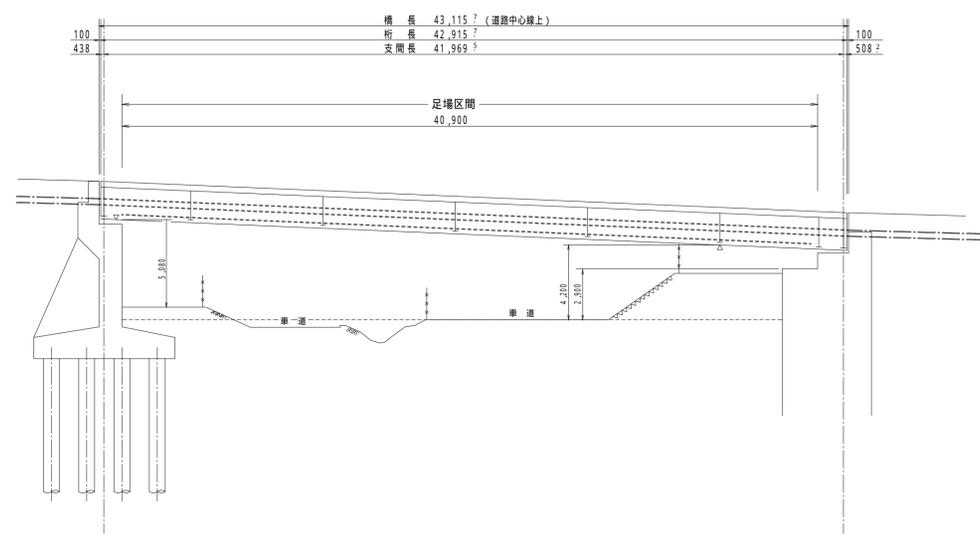

横桁断面図 S=1/50

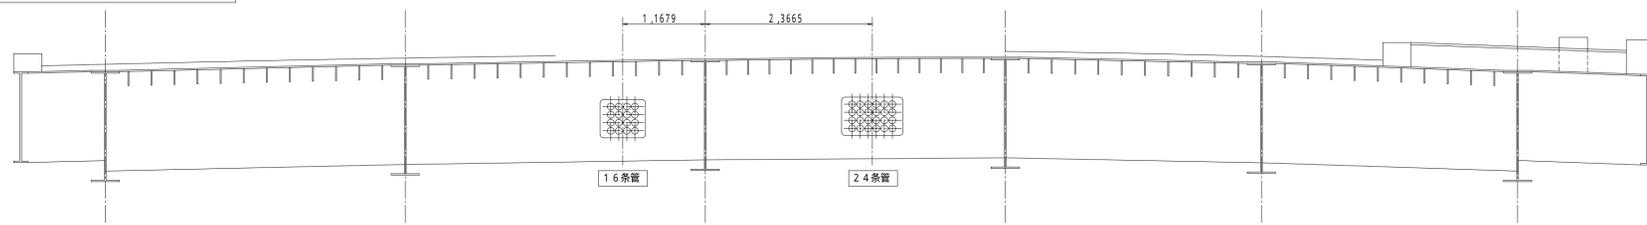

横リブ断面図 S=1/50

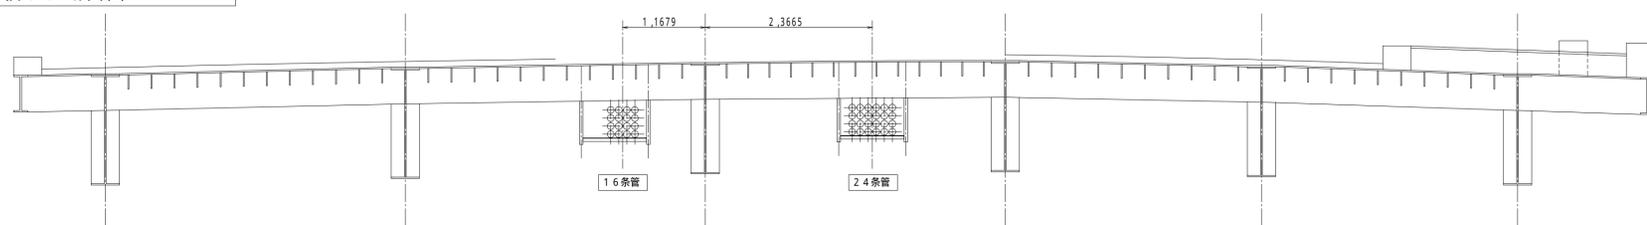

横桁断面図 S=1/20

